
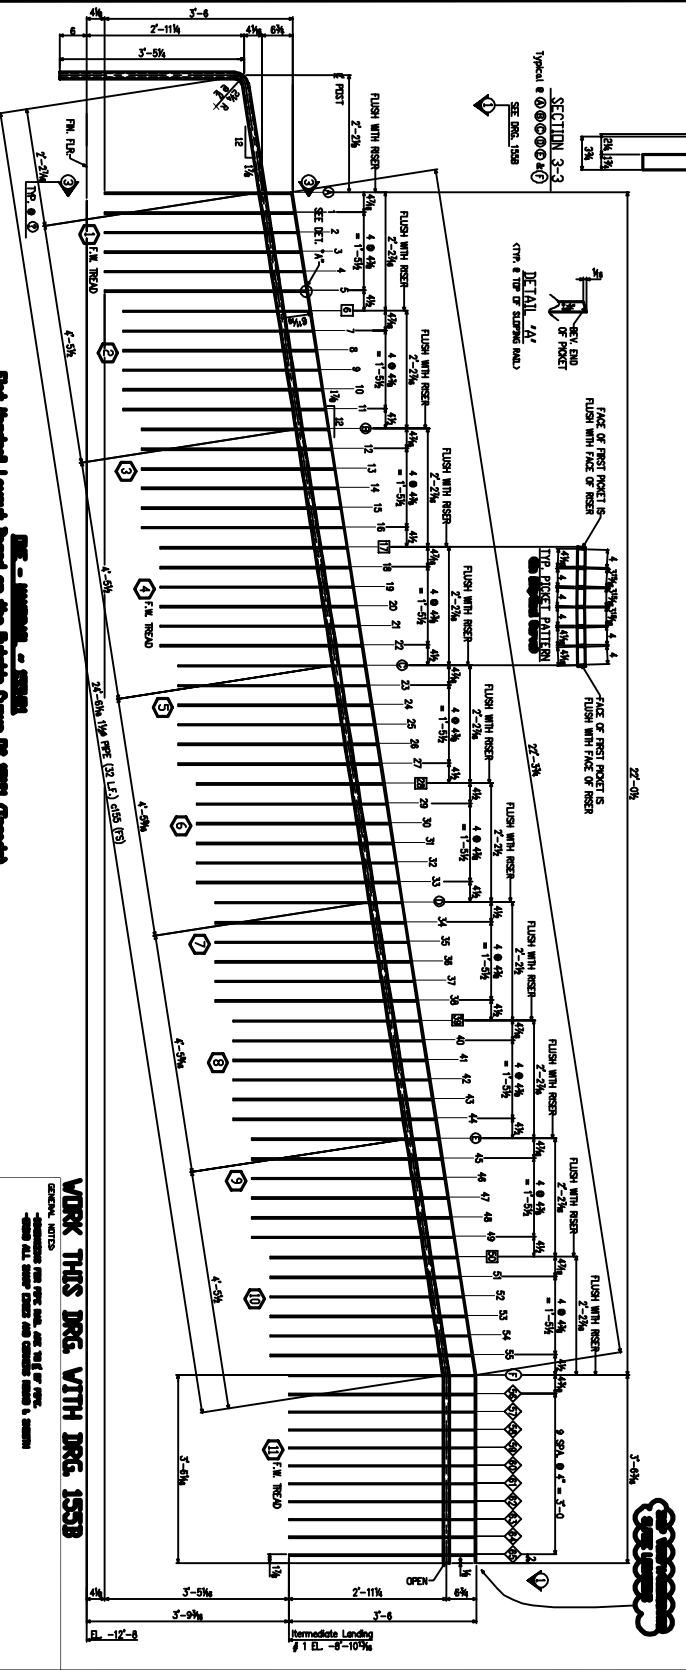


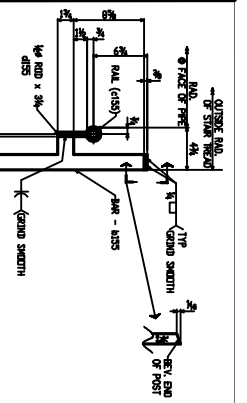

**SHOP NOTE**  
 FIT PISTS AND POKETS TO  
 FABRICATED STAR POKER TO  
 WELDING TOP RAIL & PFE.


**NOTES:**

- INDICATES A POST WITH ORIGINAL SUPPORT (SEE SECTION 3-3). POST IS FLUSH WITH RISER REV. CUT AT TOP AND SQ. CUT AT BOTTOM.
- INDICATES A POST THAT IS FLUSH WITH THE RISER. REV. CUT AT TOP (SEE DETAIL 4A) AND SQ. CUT AT BOTTOM.
- INDICATES A PLAIN POKET THAT IS CUT SQUARE AT BOTH ENDS.
- INDICATES RISE NUMBER (SEE 151S1).
- INDICATES A POST WITH ORIGINAL SUPPORT (SEE SECTION 3-3). POST IS FLUSH WITH RISER SQ. CUT AT TOP AND SQ. CUT AT BOTTOM.
- INDICATES POKET REV. CUT @ TOP & SQ. CUT @ BOTTOM. (SEE 151S1 - 415S1)

**151S1**



**WORK THIS DRG. WITH DRG. 155B**

**GENERAL NOTES:**








